


KEY PLAN

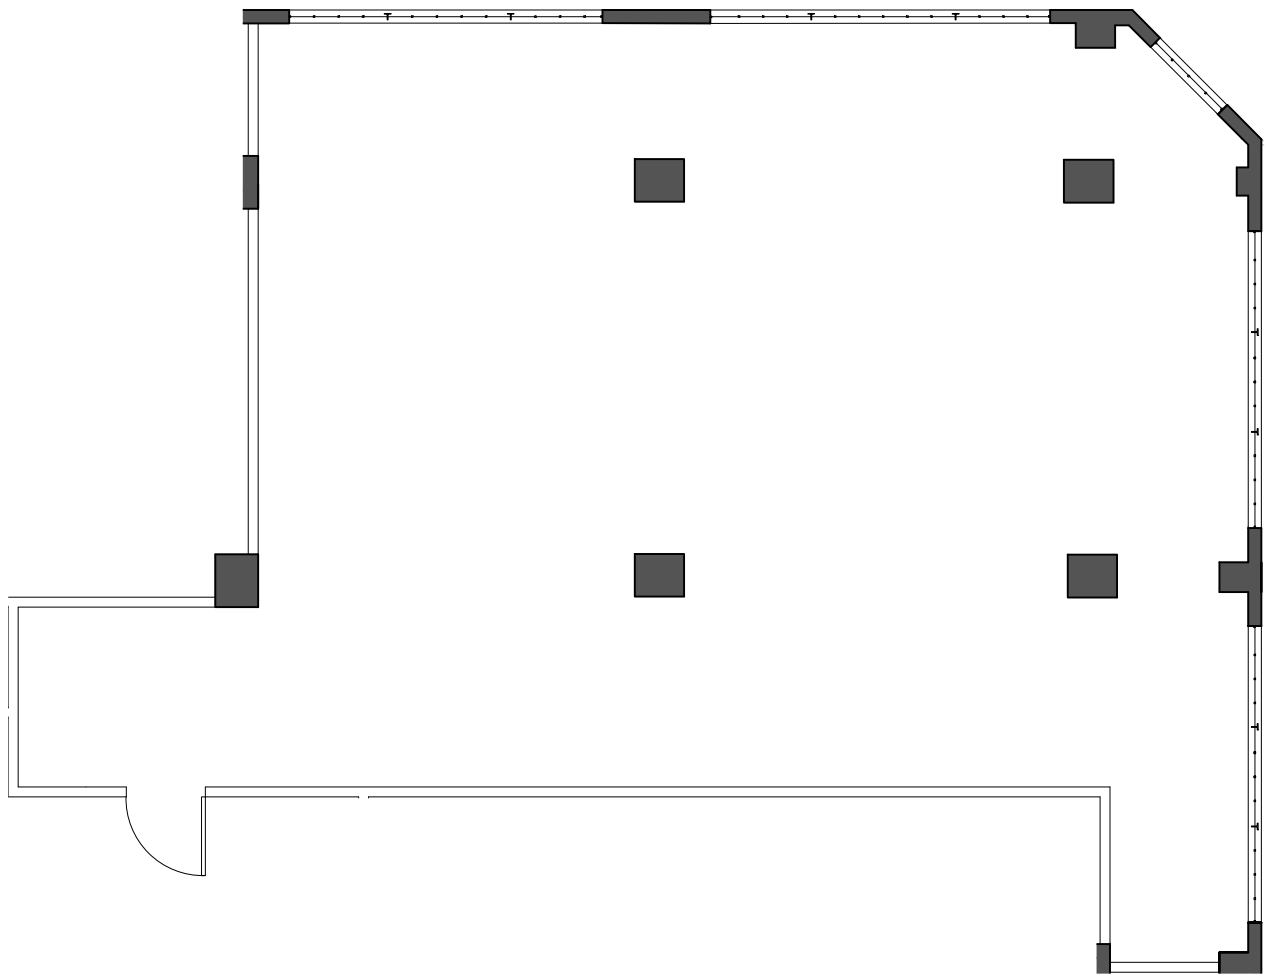

SCALE: N.T.S.

SUITE M223 FLOOR PLAN

FLOOR 2M
601 WEST 26th STREET
NEW YORK, NY

PROJECT LOCATION		601 West 26th Street/Regional/0021/Market	
FILE NAME	601_Starrett_2M-M223.dwg	PLOT DATE	May 04, 2021 - 2:15pm
DATE	May 04, 21	DRAWING NO.	DS-1
DRAWN BY	Jrodriguez		

